


PLEASE NOTE: This plan ONLY shows assets owned by Western Power Distribution.  
Electricity assets owned by DNO's (Independent Network Operators)  
MAY be present in this area.

Information is given as a guide only  
and its accuracy cannot be guaranteed.

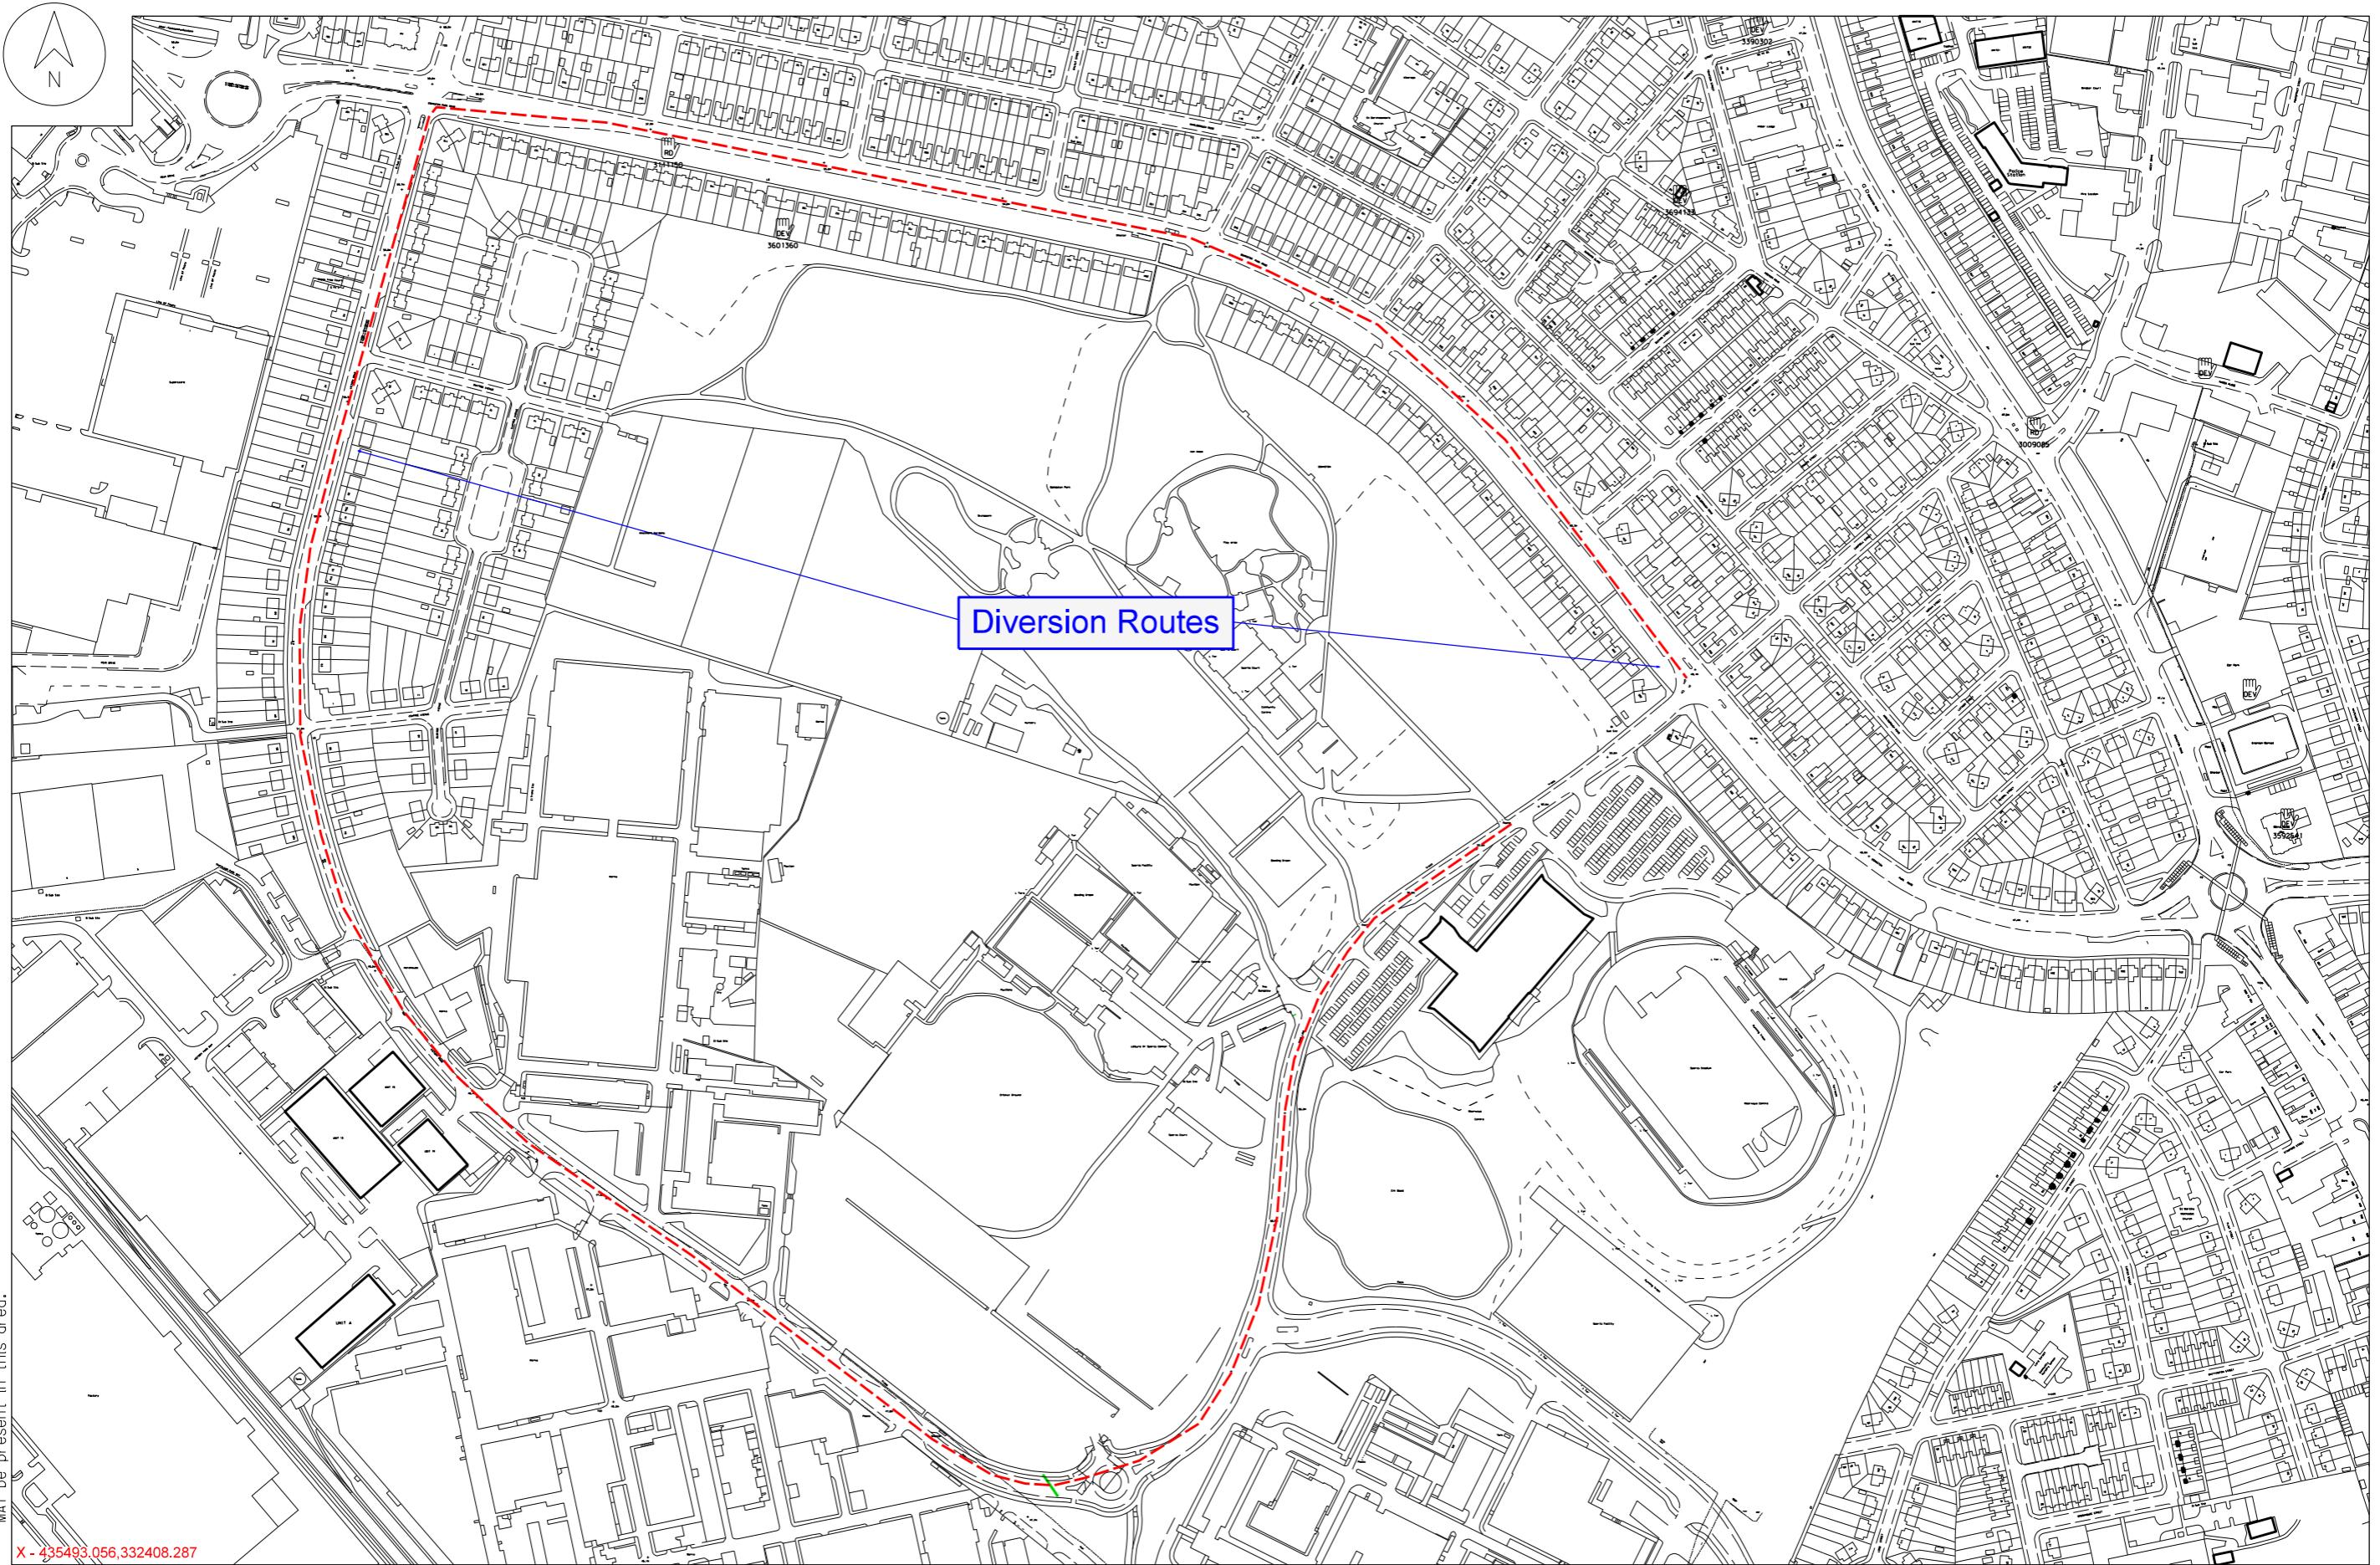

X - 435493.056,332408.287  
Based upon the Ordnance Survey's map with the permission of the Controller of Her Majesty's Stationery Office. Crown Copyright Reserved.  
Western Power Distribution, Avonbank, Feeder Road, Bristol, BS2 0TB. Licence Nos. 100022488, 100024877, 100021807, 100022432.  
CARE SHOULD BE EXERCISED TO ENSURE THE PRECISE POSITION OF THE WPD APPARATUS IF WORK IS TO BE EXECUTED IN ITS VICINITY.  
If in doubt, contact your local WPD office.

WPD Copyright: This copy has been made by or with the authority of  
Western Power Distribution (WPD) pursuant to Section 47 of the Copyright Designs  
and Patents Act 1988 unless that Act provides a relevant exception to copyright  
the copy must not be copied without prior permission of the copyright owner.

TITLE:  
DRAWN BY:  
DATE:  
SCALE 1:4000 @ A3  
PLOT CENTRE:

**WESTERN POWER**  
**DISTRIBUTION**

Serving the Midlands, South West and Wales